


LADDER

STANDARD MANHOLE

Wall-Mounted Application

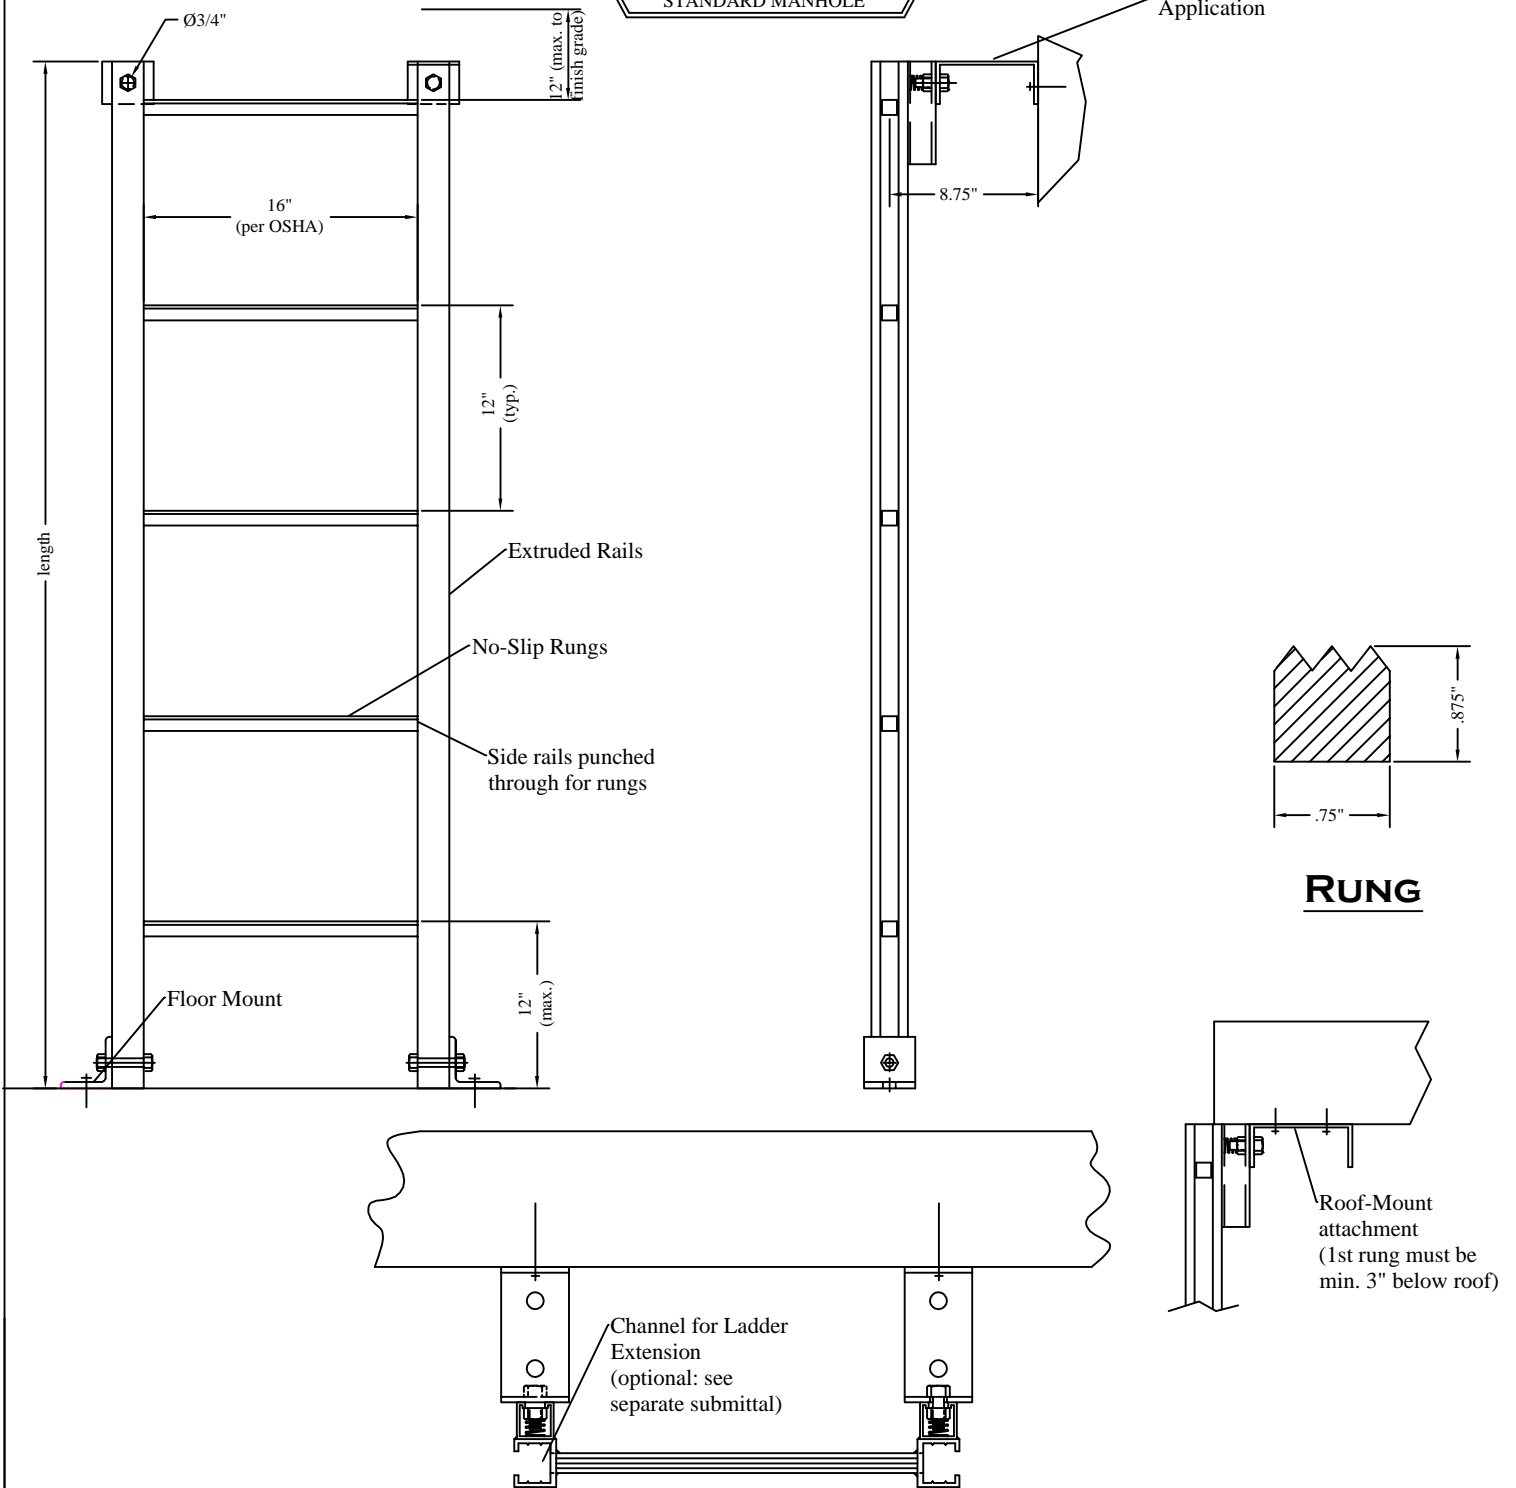

SPECIFICATIONS:

Ladder shall be an Aluminum Ladder as manufactured by Pennsylvania Insert Corp., Spring City, PA. Ladder shall be fabricated from extruded aluminum. Rungs shall feature non-slip grooves. Rails shall be punched to accept rungs and rungs shall be fully welded to rails. All hardware shall be stainless steel. Ladder shall meet or exceed all OSHA requirements for "bolt-on" ladders. Ladders shall have a mill finish. Manufacturer shall guarantee material and workmanship for a period on five years.

OPTIONS: Ladder shall include pull-up ladder extensions in one (both rails) to facilitate entry and exit from pit. (see separate submittal)

AC MILLER
CONCRETE PRODUCTS, INC.
 WWW.AC MILLER.COM
NPCA
CERTIFIED PLANT

31 E. BRIDGE ST.
 SPRING CITY
 PA. 19475
 RT.22 WEST
 BLAIRSVILLE,
 PA. 15717

PHONE:
 (610) 948-4600
 FAX:
 (610) 948-9750

PHONE:
 (724) 459-5950
 FAX:
 (724) 459-9151

Precast Concrete
 Ladder

FILE NAME: WITH LADDER

DATE: 8/20/03

DRAWN BY: BTH