



# PRE-PIPED MANHOLE

16'-0"

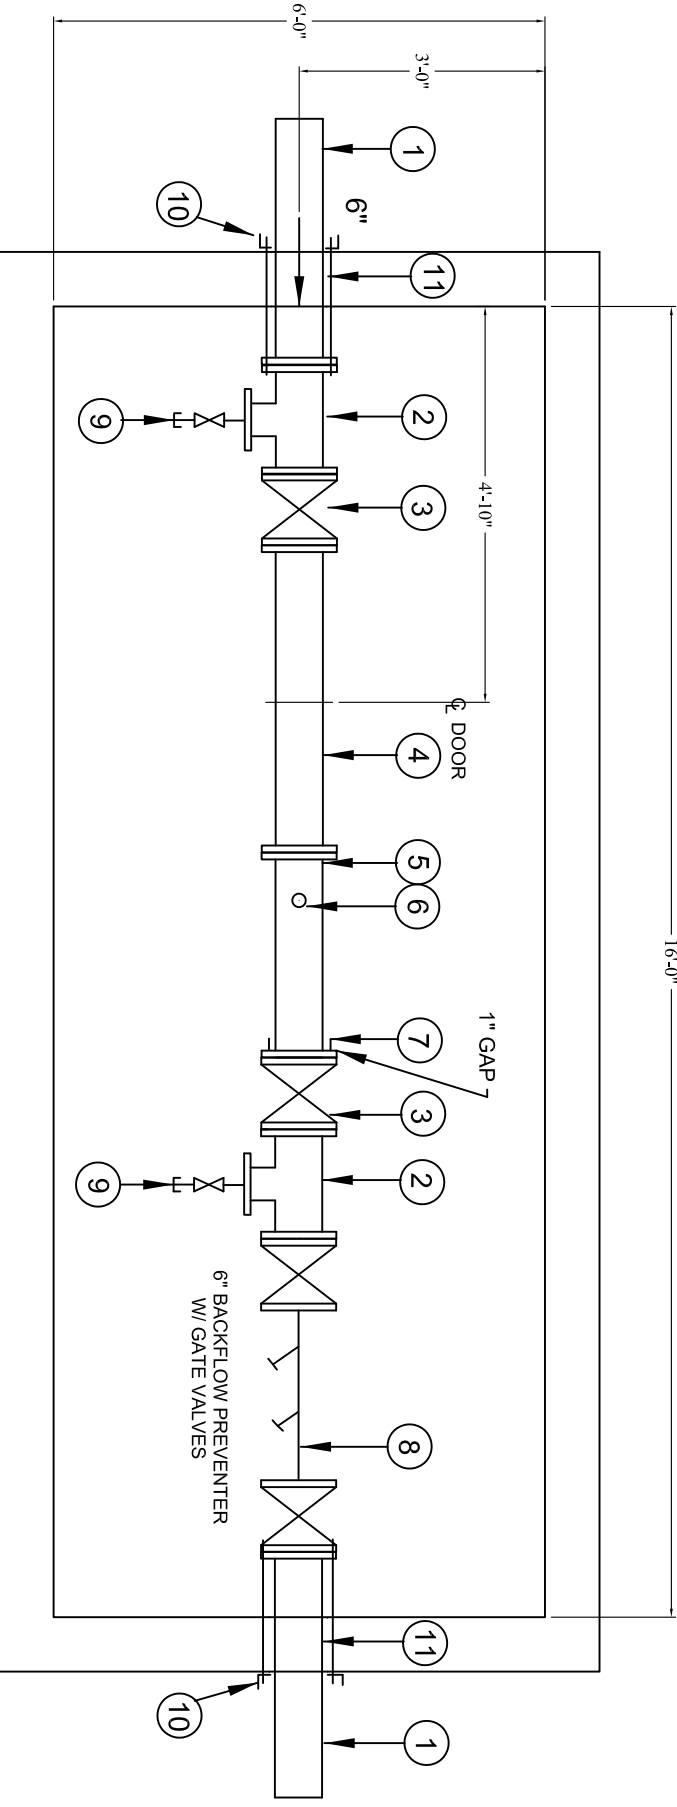

LEGEND	
ITEM	NAME
1	6" DIP FLG x PE 3'-0" LONG
2	6" x 2" FLG TEE
3	6" FLG OS&Y GATE VALVE
4	6" DIP FLG x FLG 3'-9" LONG, METER SPOOL
5	6" DIP FLG x PE 29" LONG WITH 2" HOLE 12" FROM FACE OF FLG.
6	2" SERVICE SADDLE WITH 2" BALL VALVE, 2" BRASS NIPPLE & GALV CAP
7	6" FLG COUPLING ADAPTER
8	6" APOLLO 4A BACKFLOW PREVENTER W/ OS&Y GATE VALVES
9	2" BALL VALVE, 2" BRASS NIPPLES AND 2" GALV CAP
10	PIPE RESTRAINT ANGLES
11	PENETRATIONS SEALED WITH NON-SHRINK GROUT



**CONCRETE PRODUCTS, INC.**  
www.acmiller.com

31 E. BRIDGE ST.  
P.O. BOX 199  
SPRING CITY  
PA. 19475

PHONE: (610) 948-4600  
FAX: (610) 948-9750

9558 ROUTE 22  
P.O. BOX 93  
BLAIRSVILLE,  
PA. 15117

PHONE: (724) 459-5950  
FAX: (724) 459-9151

PRECAST CONCRETE  
6" Pre-Piped Manhole

FILE NAME: PREPIPED PIT.P1